


East Campbell Road

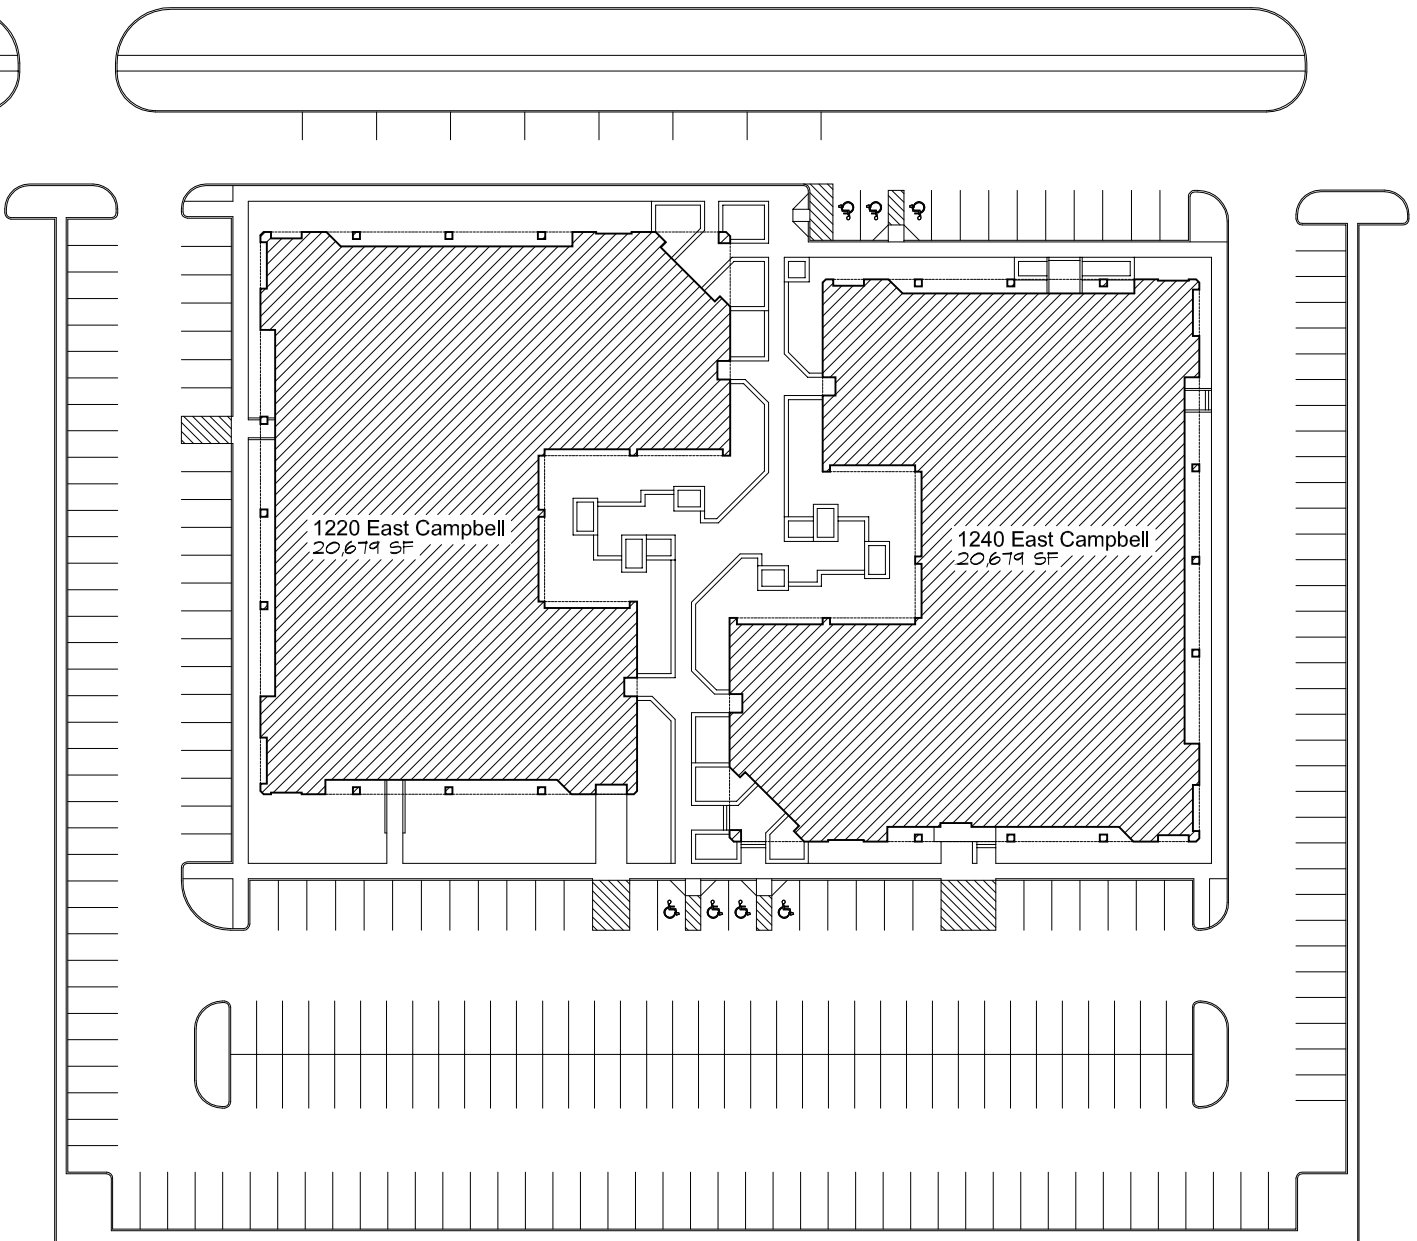

NORTH



Site Plan

A SITE PLAN FOR:

09/15/08

1220 & 1240 East Campbell Road

RICHARDSON, TX 75081

41,358 TOTAL SF (20,679 SF EACH BUILDING)

SCALE: NTS

Kevin P. Simon

P.O. Box 100
Mabank, TX 75147
903.880.6636

kevin@kevinpsimon.net