


Quorum Drive

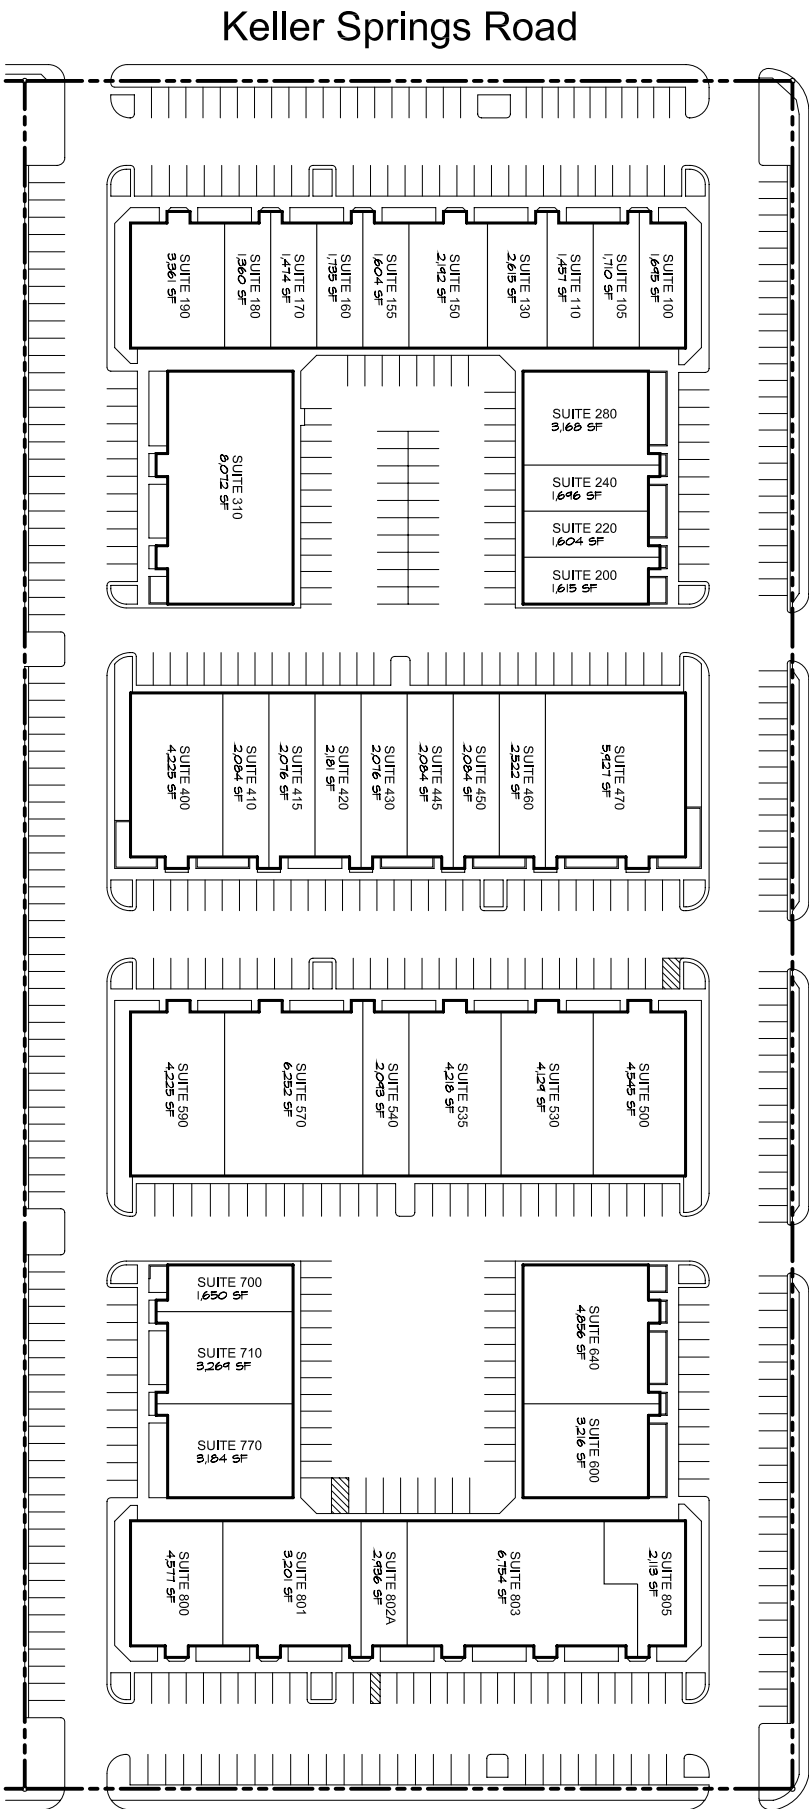

Keller Springs Road

Airport Parkway

NORTH



Site Plan

A SITE PLAN FOR:

5/2/06

# Parkway Building

ADDISON, TX

SCALE: 1" = 100'-0"

Kevin P. Simon

P.O. Box 100  
Mabank, TX 75147  
903.880.6636

kevinpsimon@yahoo.com